


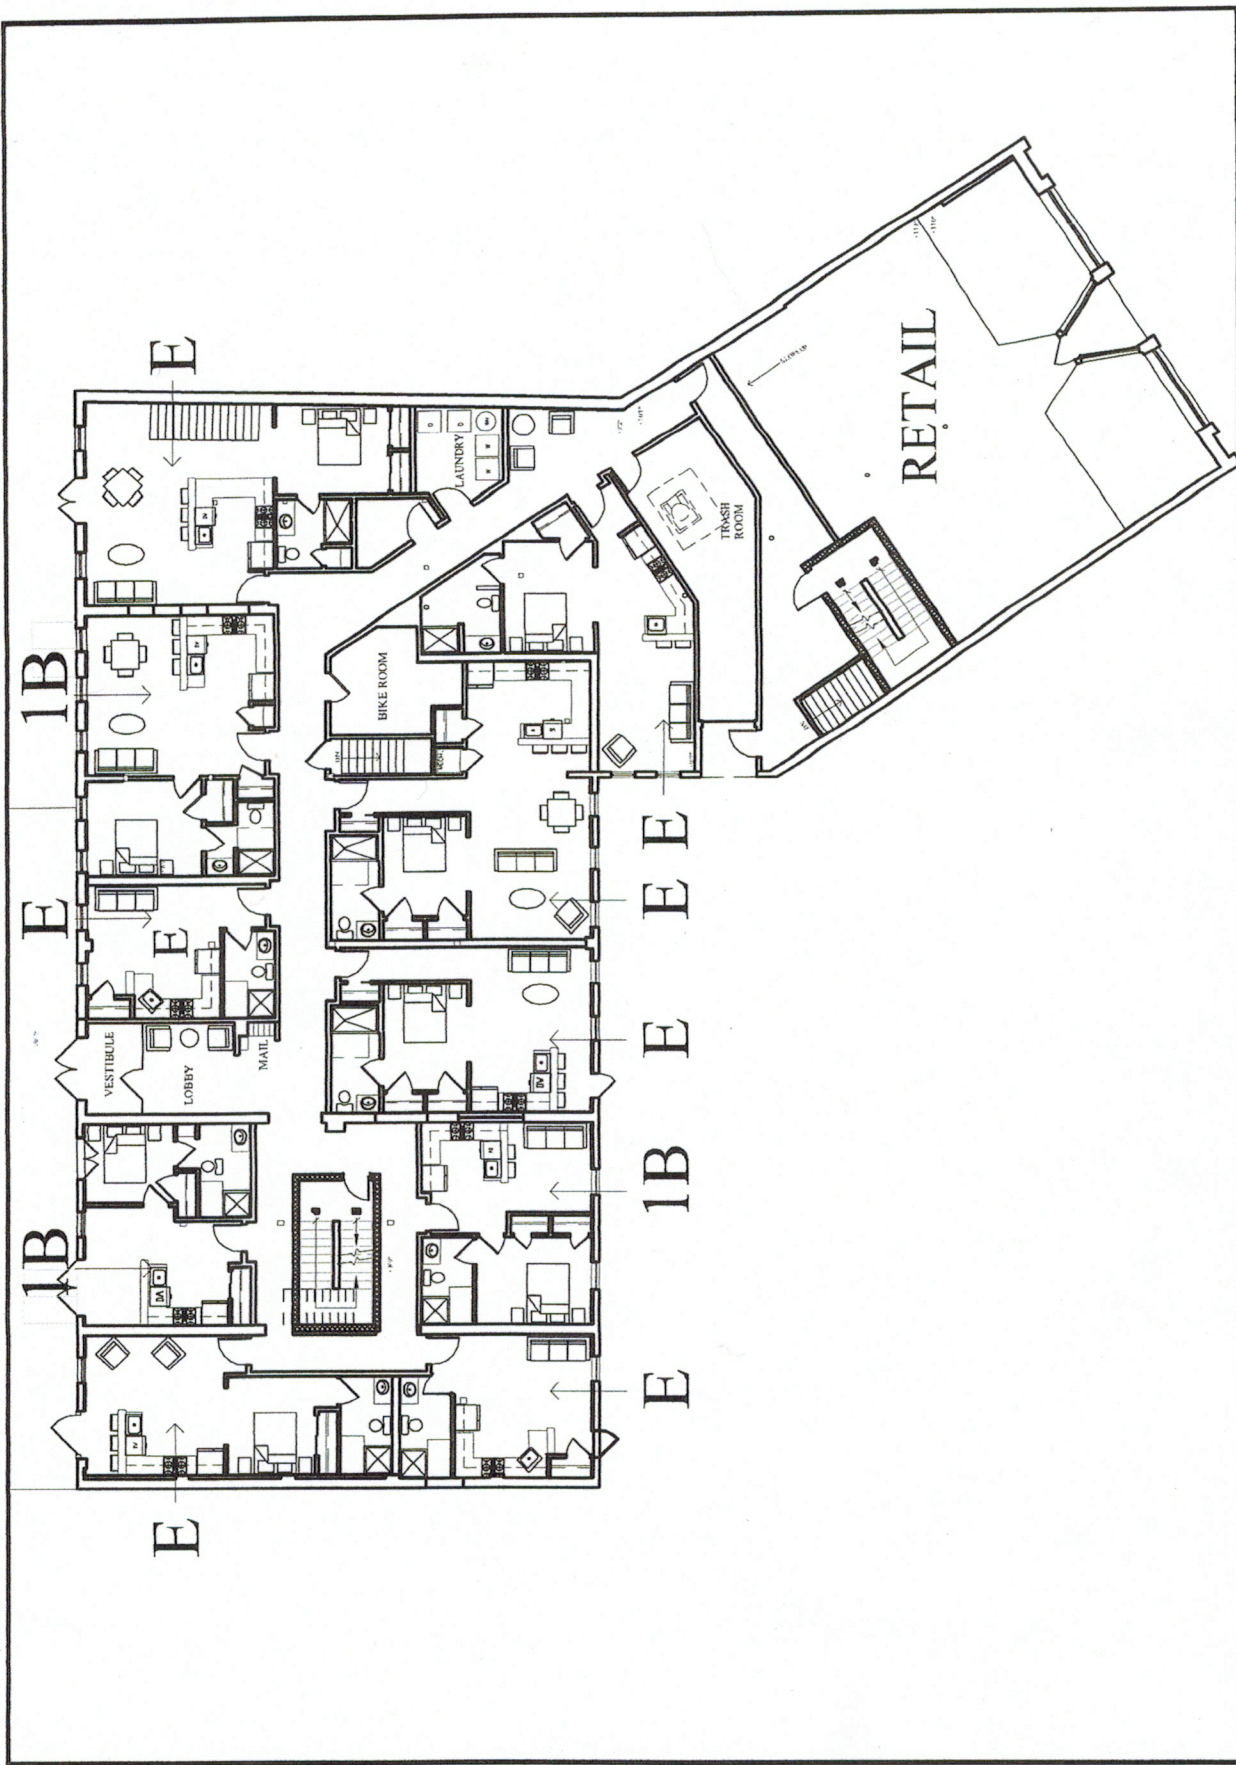

612 WASHINGTON BLVD APARTMENT BUILDING FIRST FLOOR

SCALE: 1"=20'-0"
May 17, 2013

SETO
architects

SETO architects, LLC
929 N. Gower Street, Suite C-4
Chicago, IL 60611
Tel: 312.449.5008 Fax: 312.449.7311
www.setoarchitects.com